

**draft**

- Access not permitted
- Access permitted as per the Access Management Strategy Guidelines
- Access limited to low volume entrances ( $\leq 25$  vehicles per day)

**draft**

**draft**

**Approved Alignment**

**Minimum 150m Right of Way**

**Highway Underpass**

**Access Road**

**draft**


**Highway Underpass**

**MATCH LINE**

Access Management Plan

Hwy 104 Antigonish Phase 1

Designed by:					
Surveyed by:					
Drawn by: RBM					
Checked by:					
Approved by:					
		MK.	DATE		REVISION

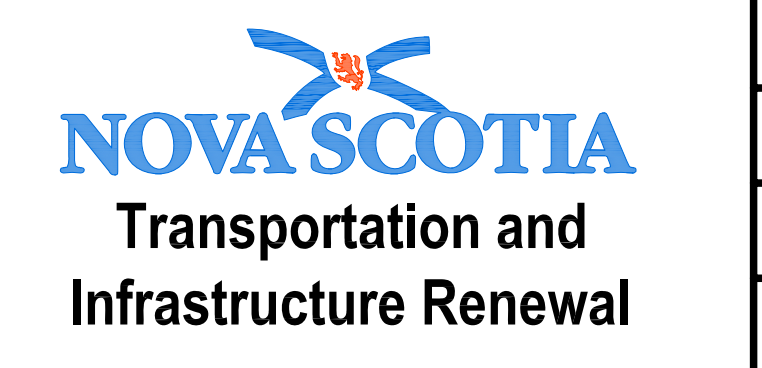

Scale: 1:5000  
 Date: February, 2008  
 File No. :  
 Sheet No. : 1 of 2

Hwy 104 Antigonish  
 Phase 1  
 Highway 104 Antigonish

**draft** Access Management Plan